

Gloucester
City

BOROUGH OF BELLMAWR

Camden County, New Jersey

Water Asset Map


- WARREN AVE TREATMENT PLANT
- LEAF & BELL TREATMENT PLANT
- NEW JERSEY AMERICAN WATER

Legend

- Block Boundary
- Parcel Boundary
- Municipal Boundary
- Water Bodies
 - Water Hydrants (NJAW)
 - Water Hydrants (Bellmawr)
 - Water Tank
 - Water Valves

Water Mains

- Unknown
- 12", CIP
- 4", CIP
- 6", CIP
- 8", CIP

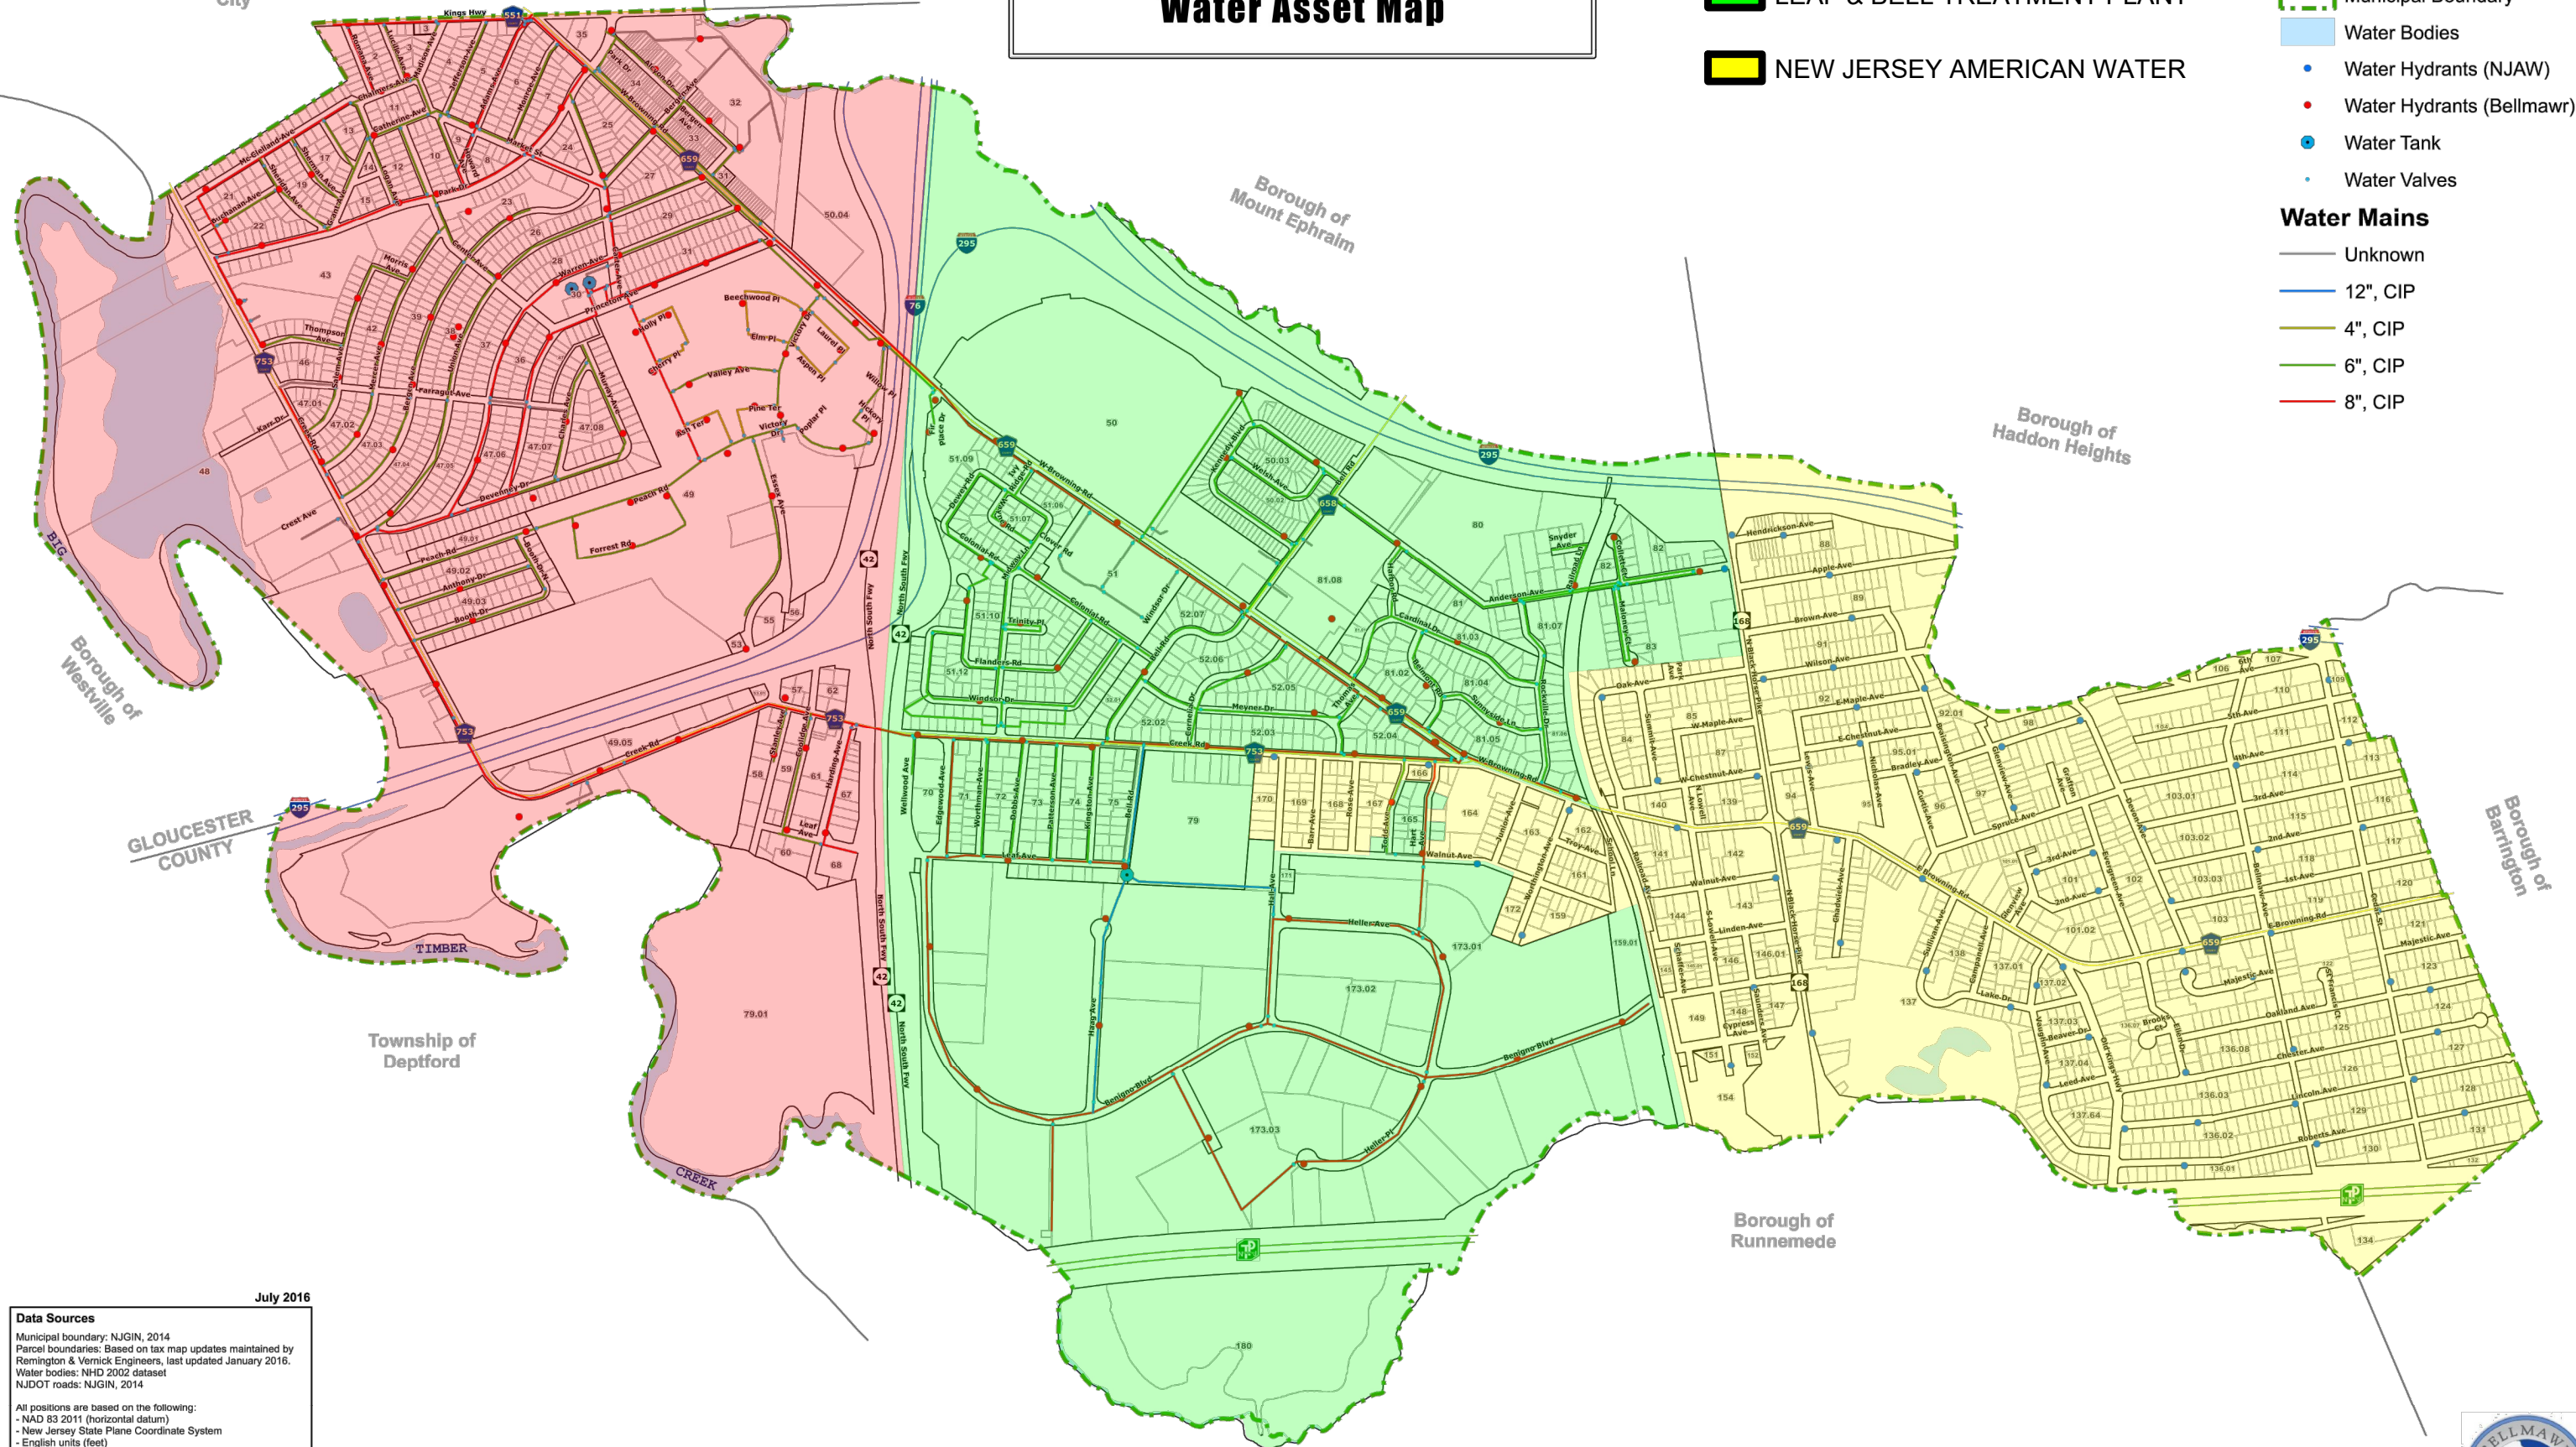

Data Sources
Municipal boundary: NJGIN, 2014
Parcel boundaries: Based on tax map updates maintained by Remington & Vernick Engineers, last updated January 2016.
Water bodies: NHD 2002 dataset
NJDOT roads: NJGIN, 2014

All positions are based on the following:
- NAD 83 2011 (horizontal datum)
- New Jersey State Plane Coordinate System
- English units (feet)

July 2016

0 500 1,000 2,000 Feet

1 inch = 500 feet
original scale based on 24" x 36" map

